


III STOCK


HOF

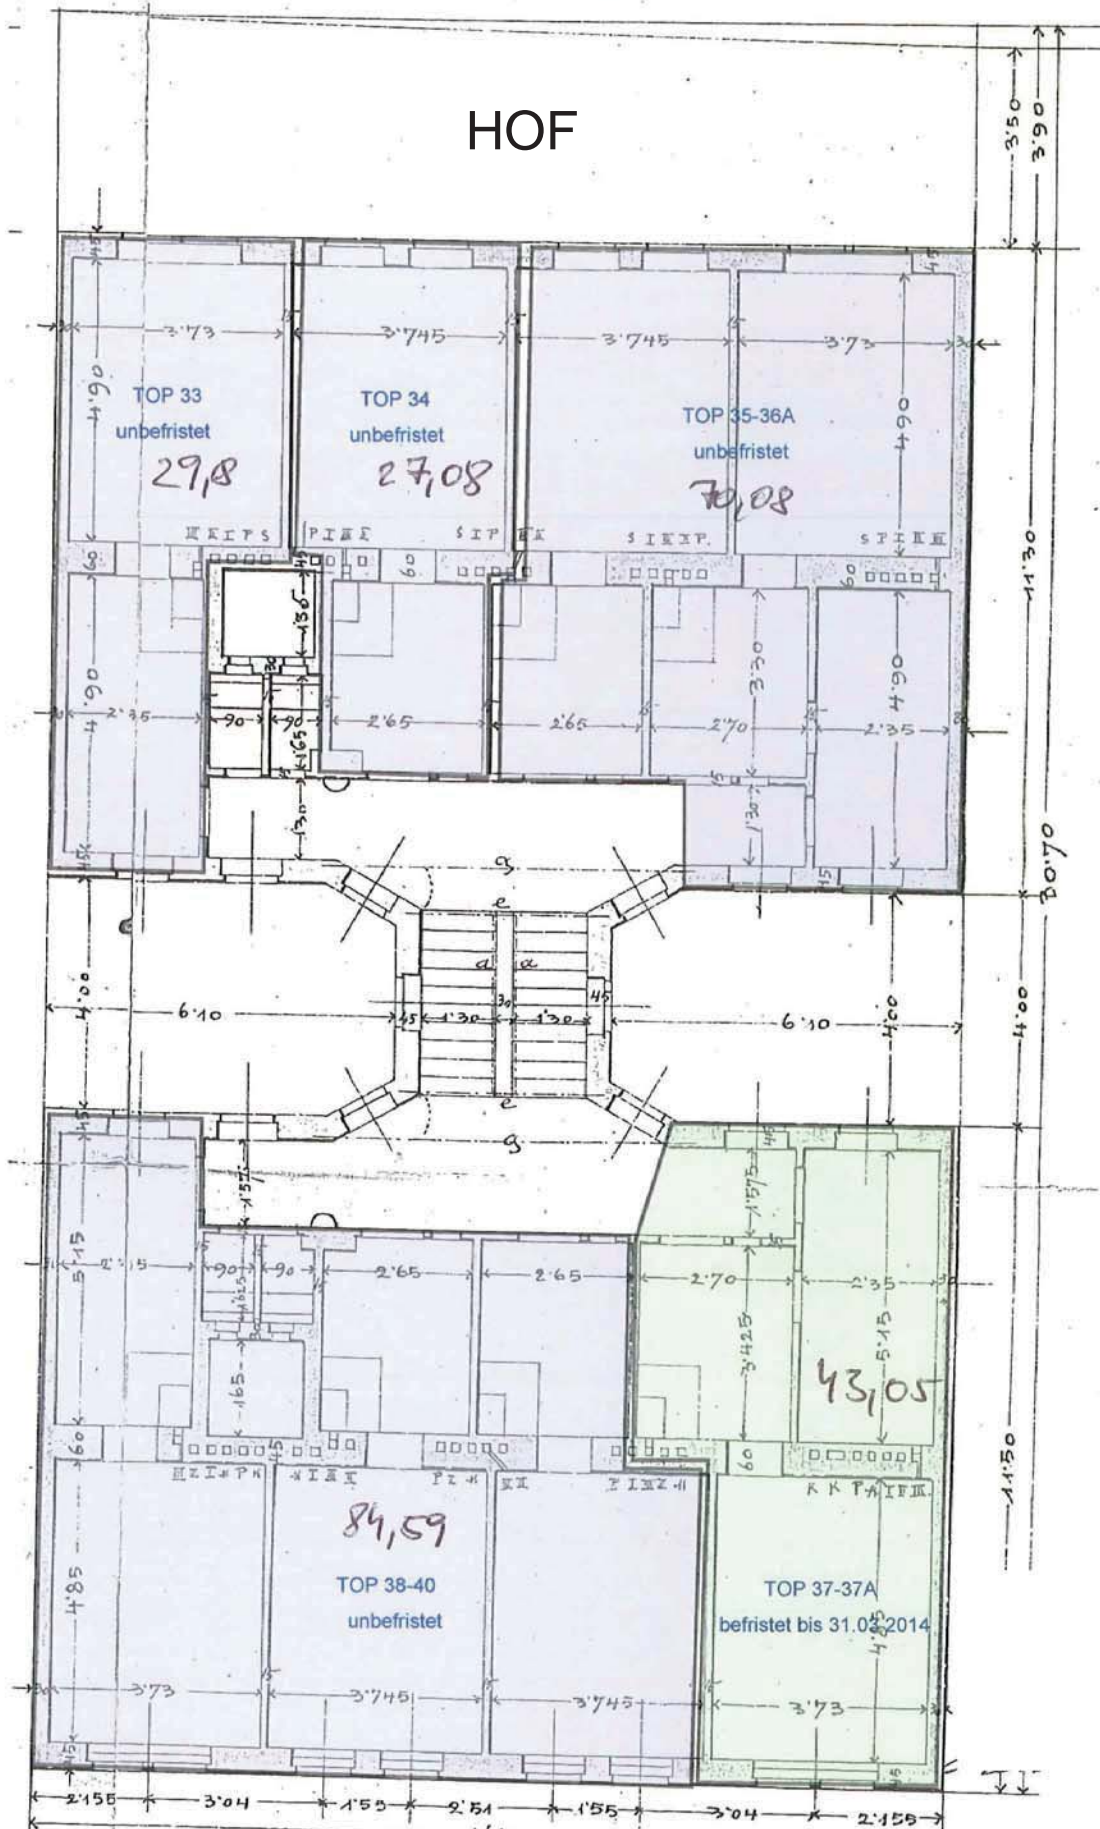


STRASSE




# HOF

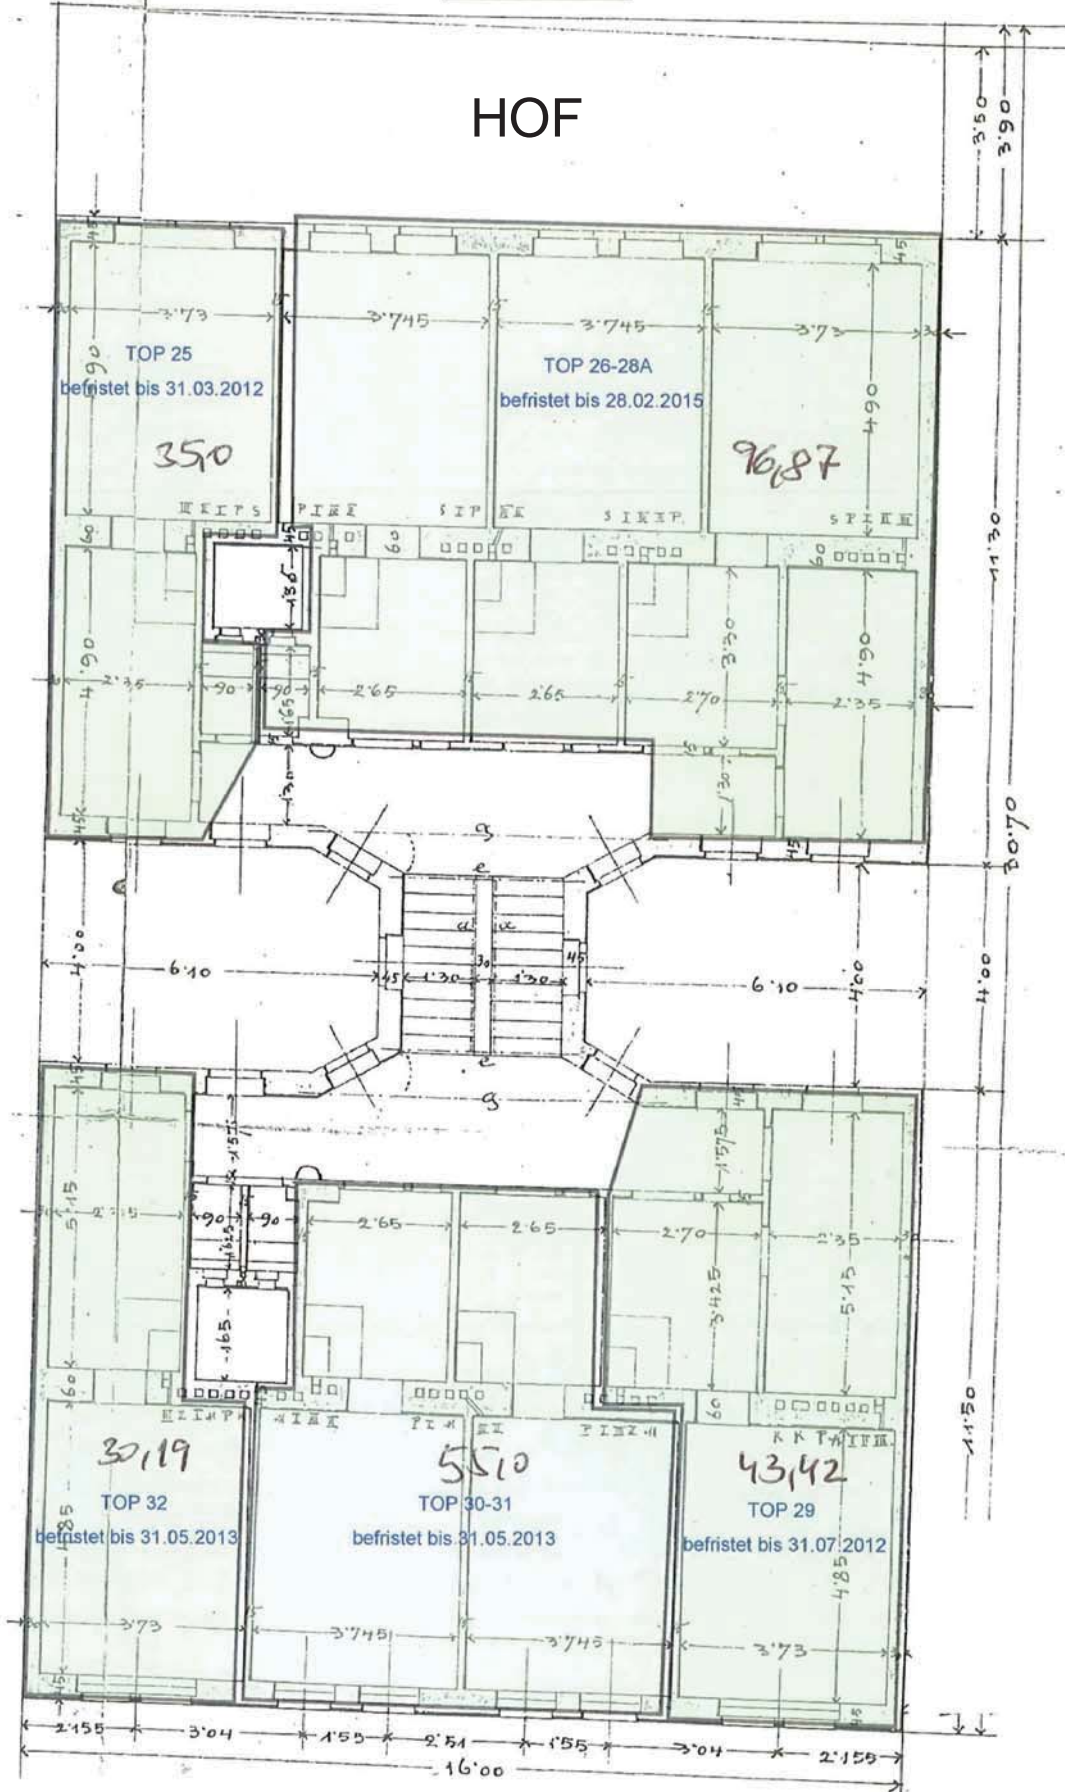

# STRASSE

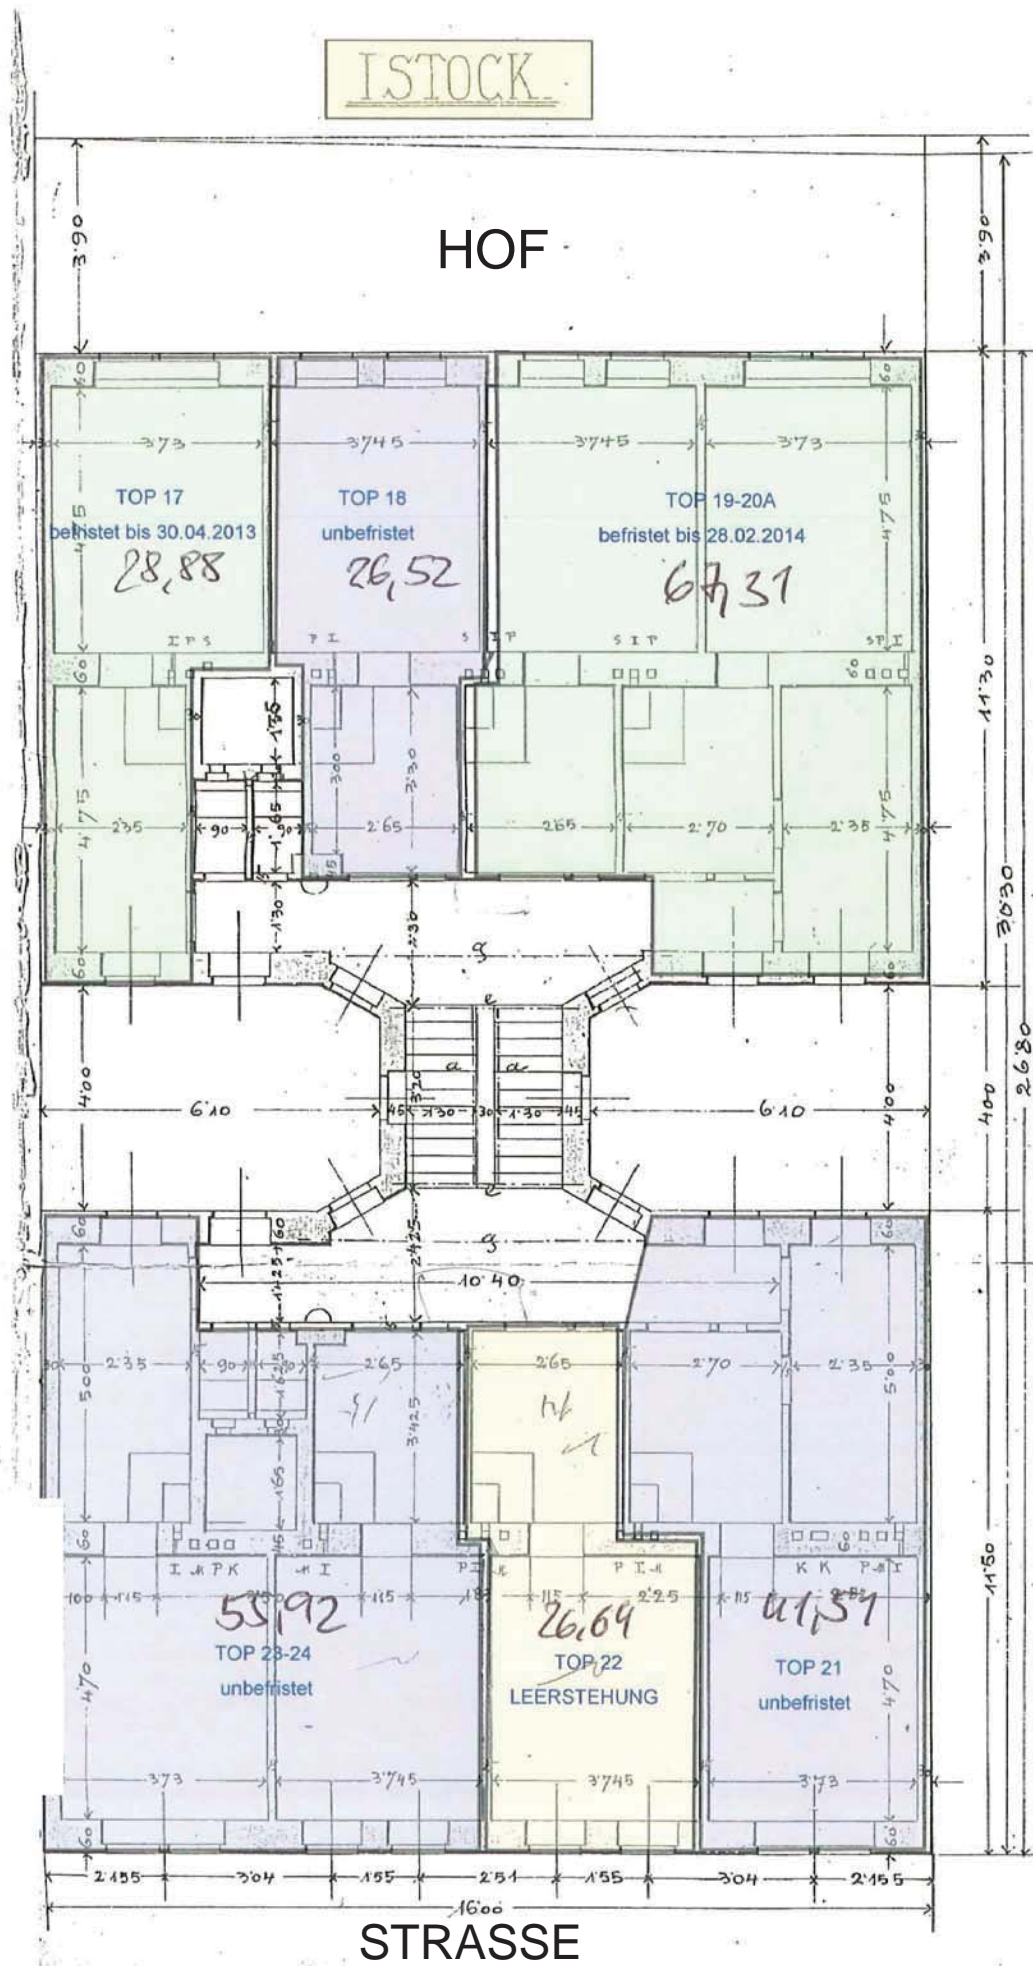

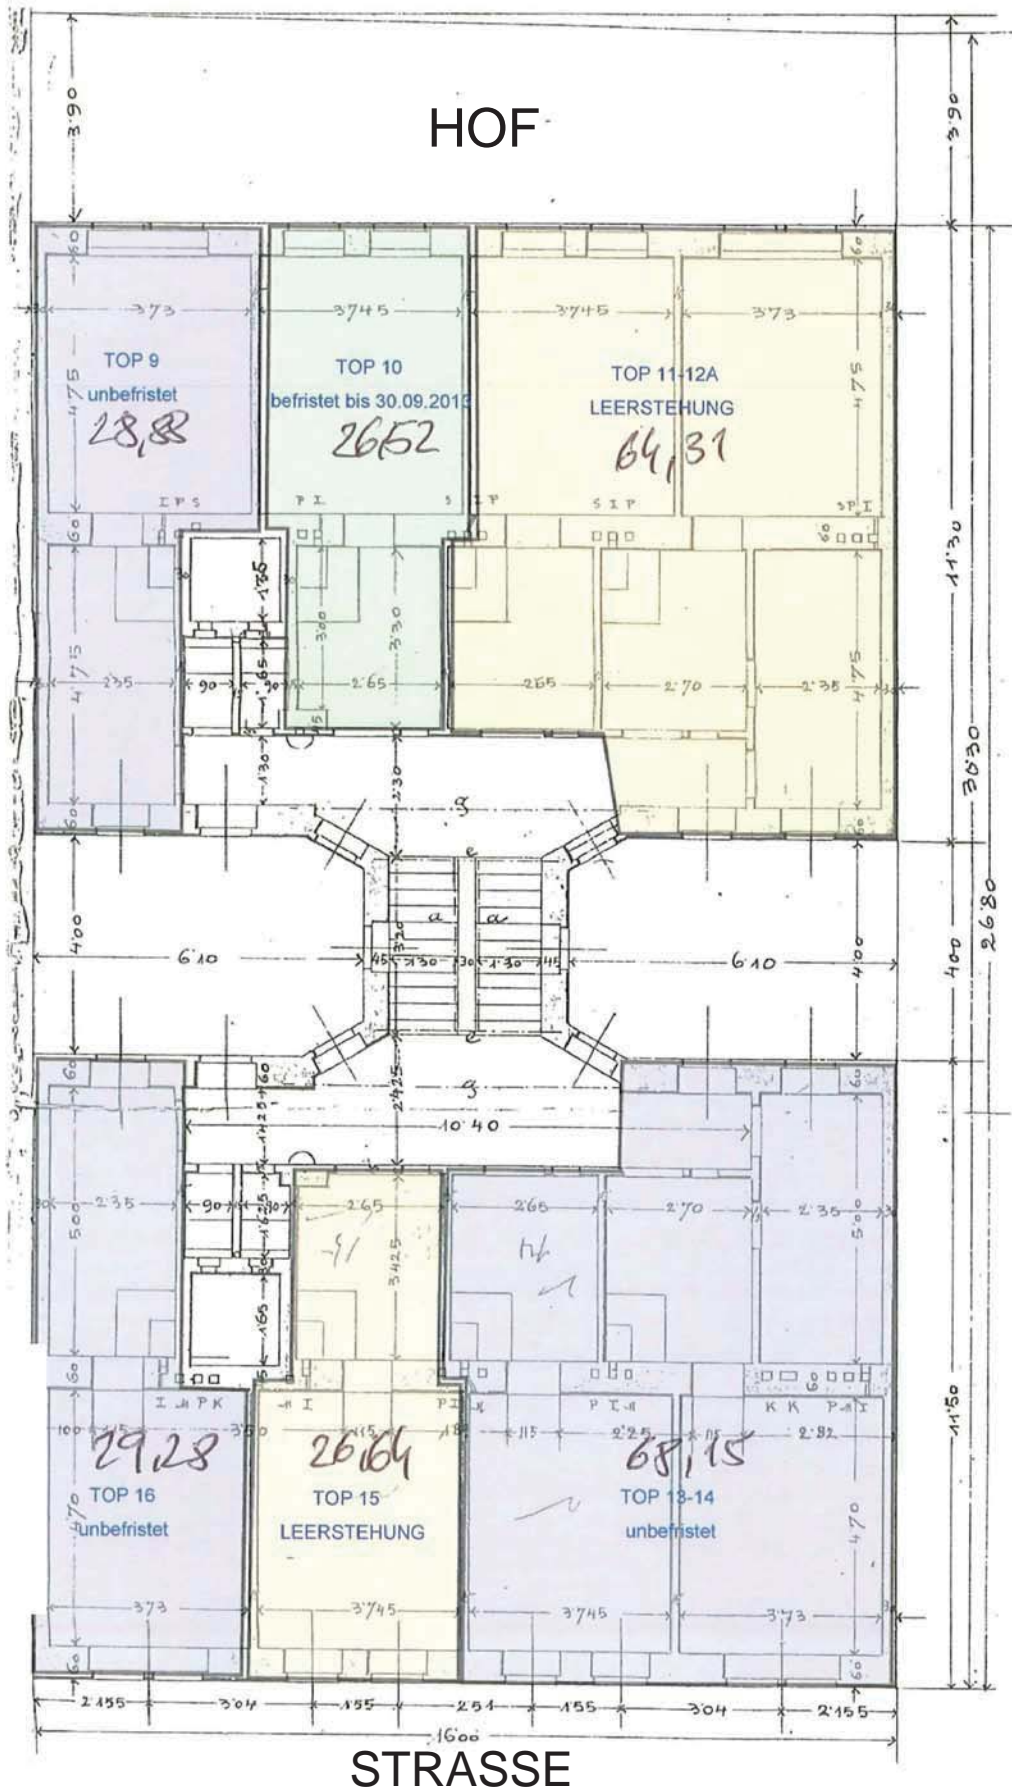

Southern and Parterre

